


CIP WALL

CROSS SECTION

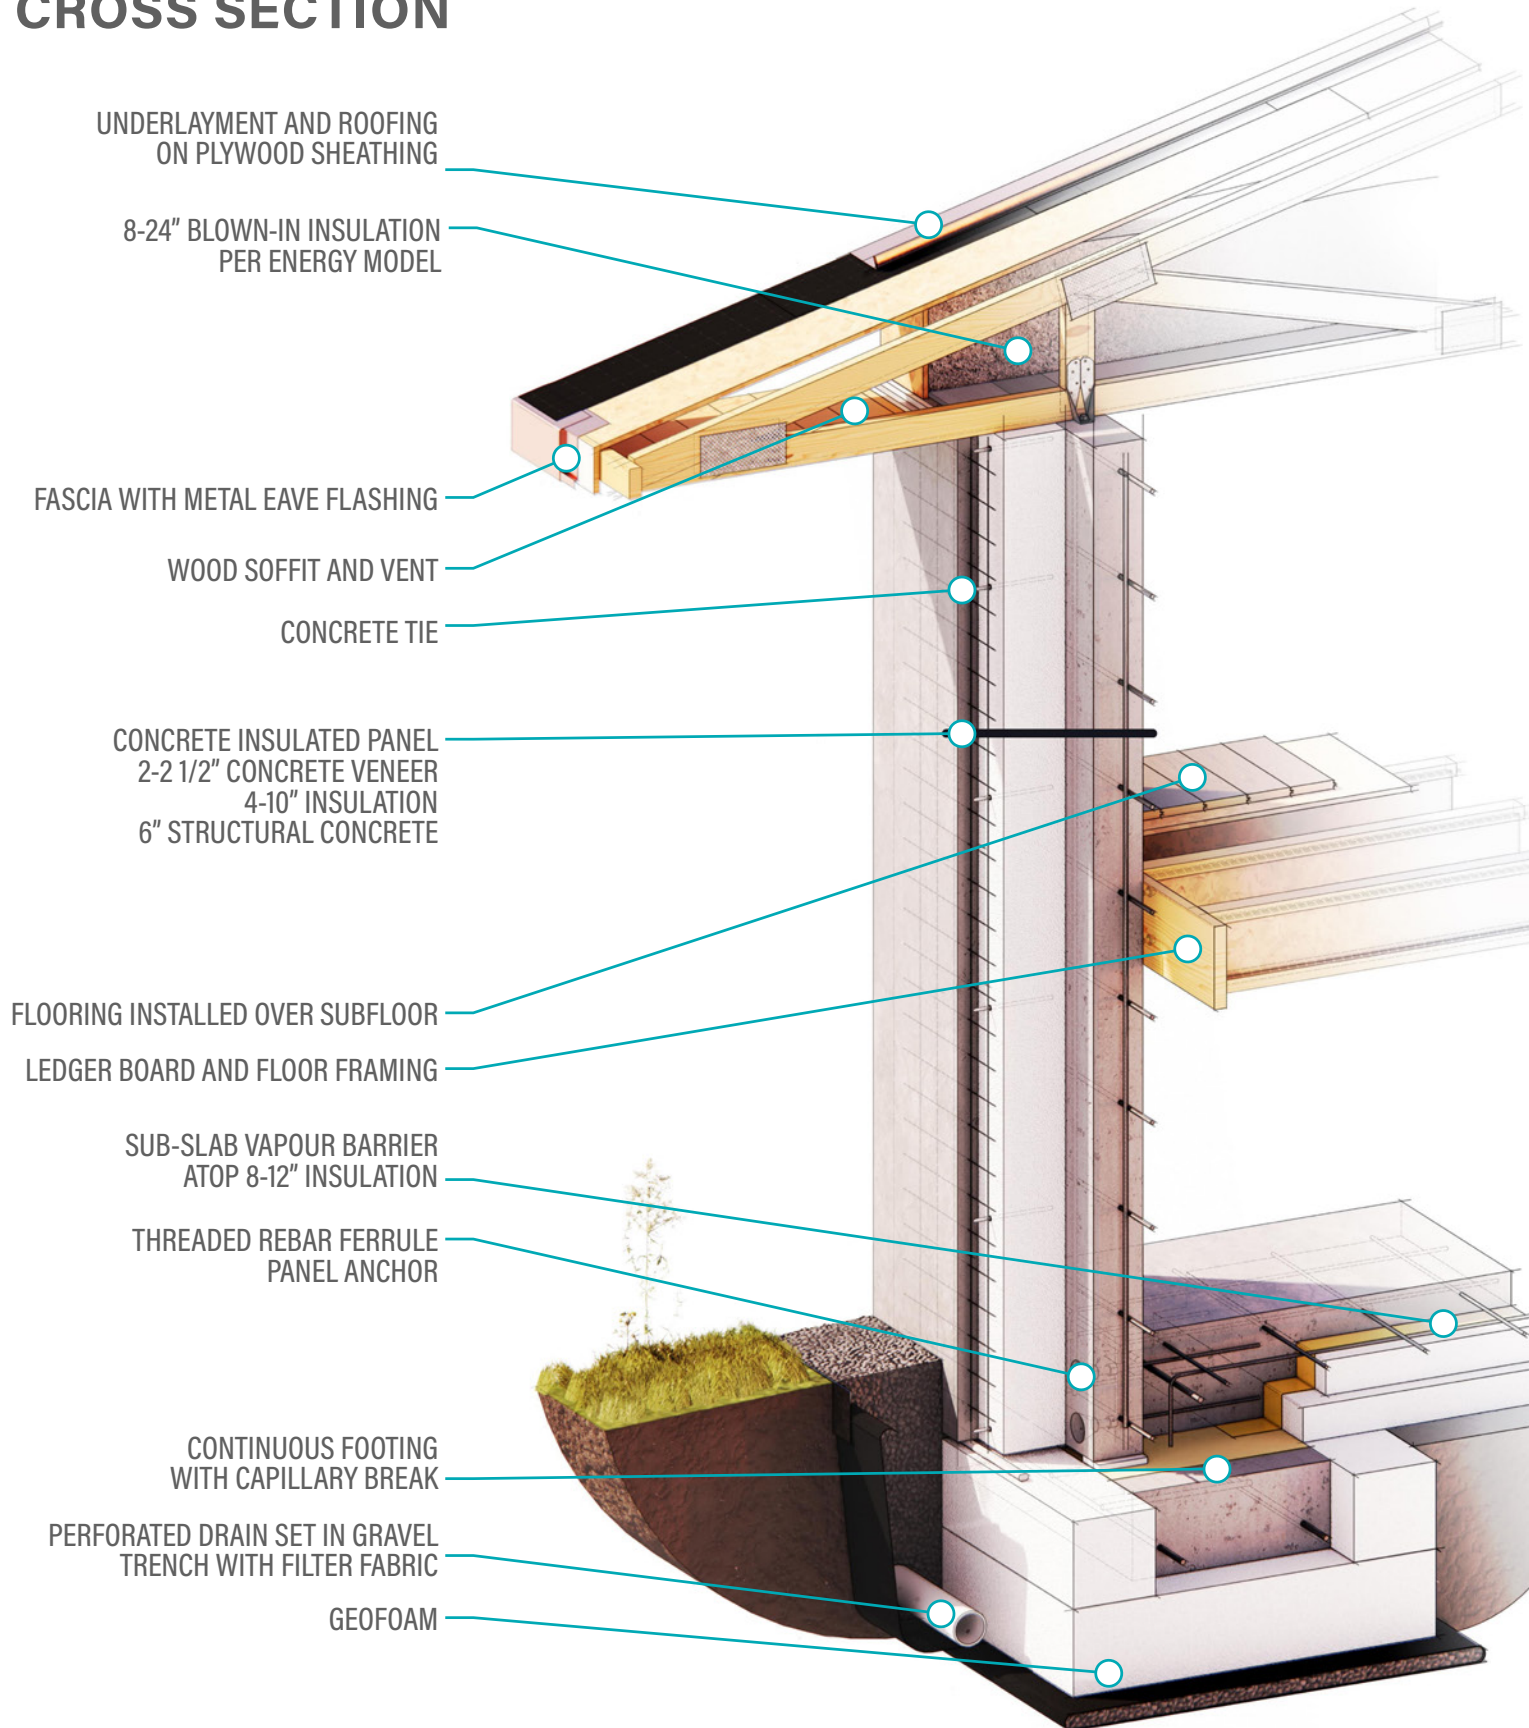

INSULATED FOOTING CROSS SECTION

